


SCALE 1 : 8

**DISCLAIMER NOTICE:**  
 SPECIFIC INFORMATION  
 REQUIRED FOR COMPLIANCE  
 WITH LOCAL CODES IS THE  
 RESPONSIBILITY OF THE  
 DESIGNER



SCALE 1 : 12

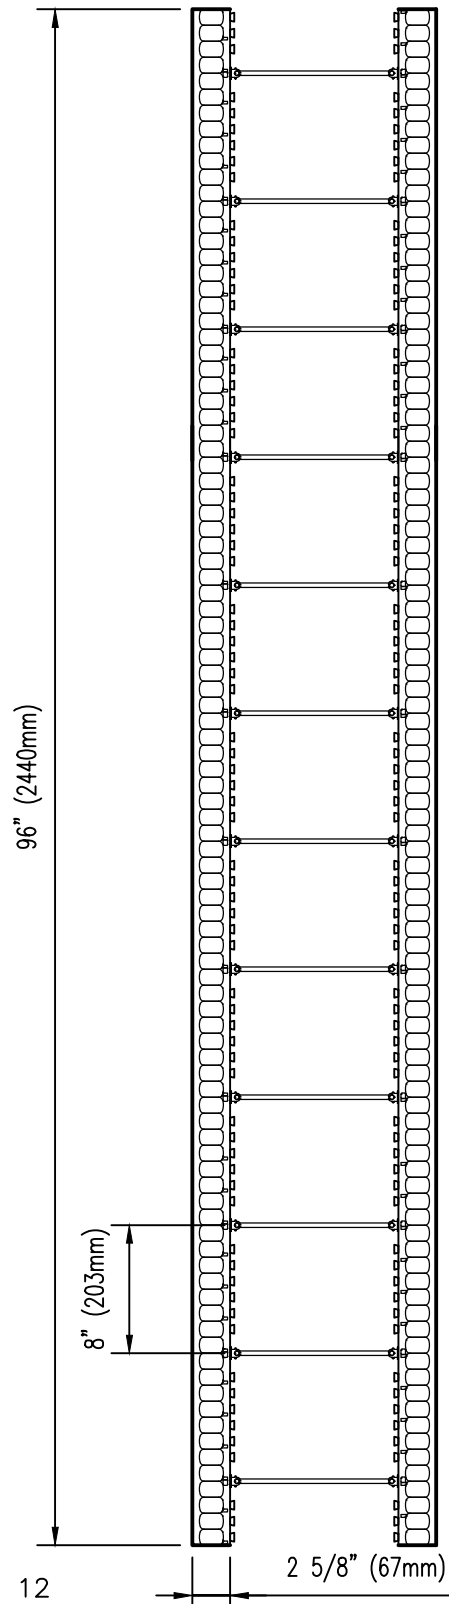

**NUDURA**

**INTEGRATED BUILDING TECHNOLOGY**

*Building Value.*

NUDURA 10" (254mm)  
 STANDARD FORM UNIT

REV. NO.  
 002 KS

REV. DATE:  
 MARCH 2014

DRAWN BY:  
 T. VAN CLIEAF

DWG NO.  
 A10A01

SCALE:  
 AS NOTED