


TRADITIONAL FIRE
SEPARATION STC 50
2 OR 4 HOUR FIREWALL

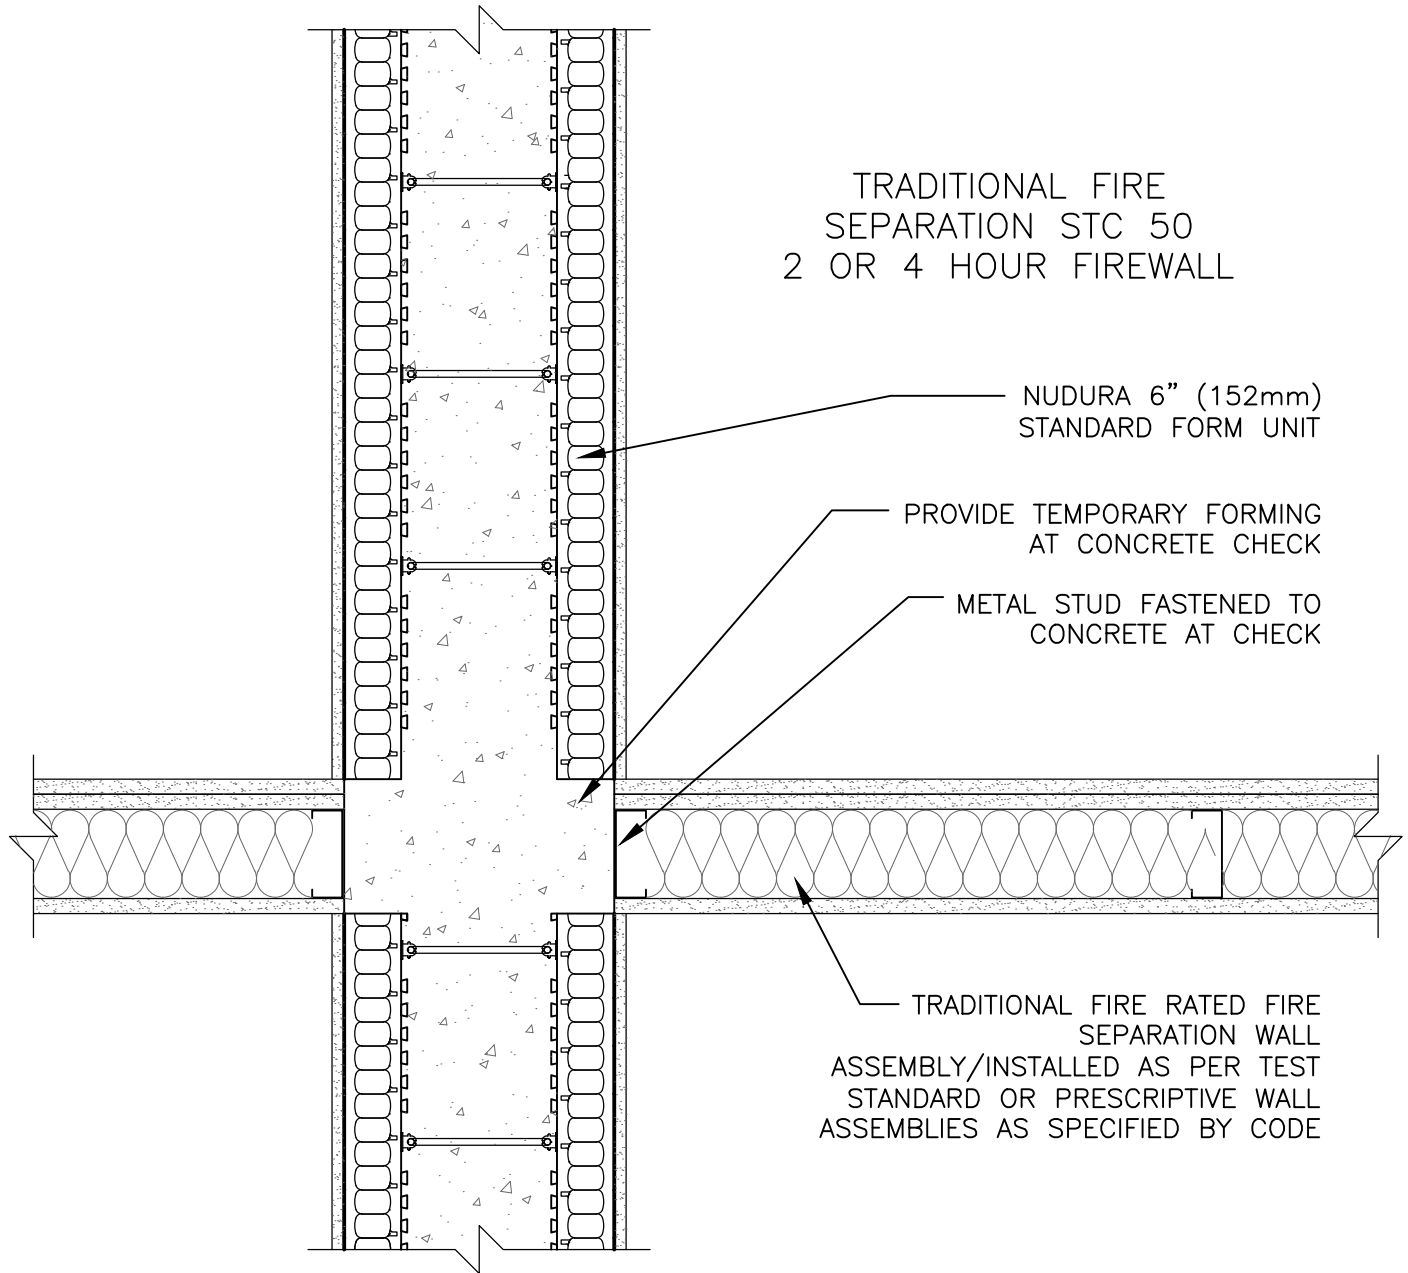

NUDURA 6" (152mm)
STANDARD FORM UNIT

PROVIDE TEMPORARY FORMING
AT CONCRETE CHECK

METAL STUD FASTENED TO
CONCRETE AT CHECK

TRADITIONAL FIRE RATED FIRE
SEPARATION WALL
ASSEMBLY/INSTALLED AS PER TEST
STANDARD OR PRESCRIPTIVE WALL
ASSEMBLIES AS SPECIFIED BY CODE

DISCLAIMER NOTICE:
SPECIFIC INFORMATION
REQUIRED FOR COMPLIANCE
WITH LOCAL CODES IS THE
RESPONSIBILITY OF THE
DESIGNER



NUDURA

INTEGRATED BUILDING TECHNOLOGY

Building Value.

NUDURA 6" (152mm) FORM UNIT
STC / FIRE WALL DETAILS
TRADITIONAL FIRE SEPARATION
PLAN VIEW AT
2 OR 4 HOUR FIREWALL

REV. NO.
001 KS
REV. DATE:
AUGUST 2010
DRAWN BY:
T. VAN CLIEAF

DWG NO.
FW6D6
SCALE:
1 : 8