


**DISCLAIMER NOTICE:**  
 SPECIFIC INFORMATION  
 REQUIRED FOR COMPLIANCE  
 WITH LOCAL CODES IS THE  
 RESPONSIBILITY OF THE  
 DESIGNER

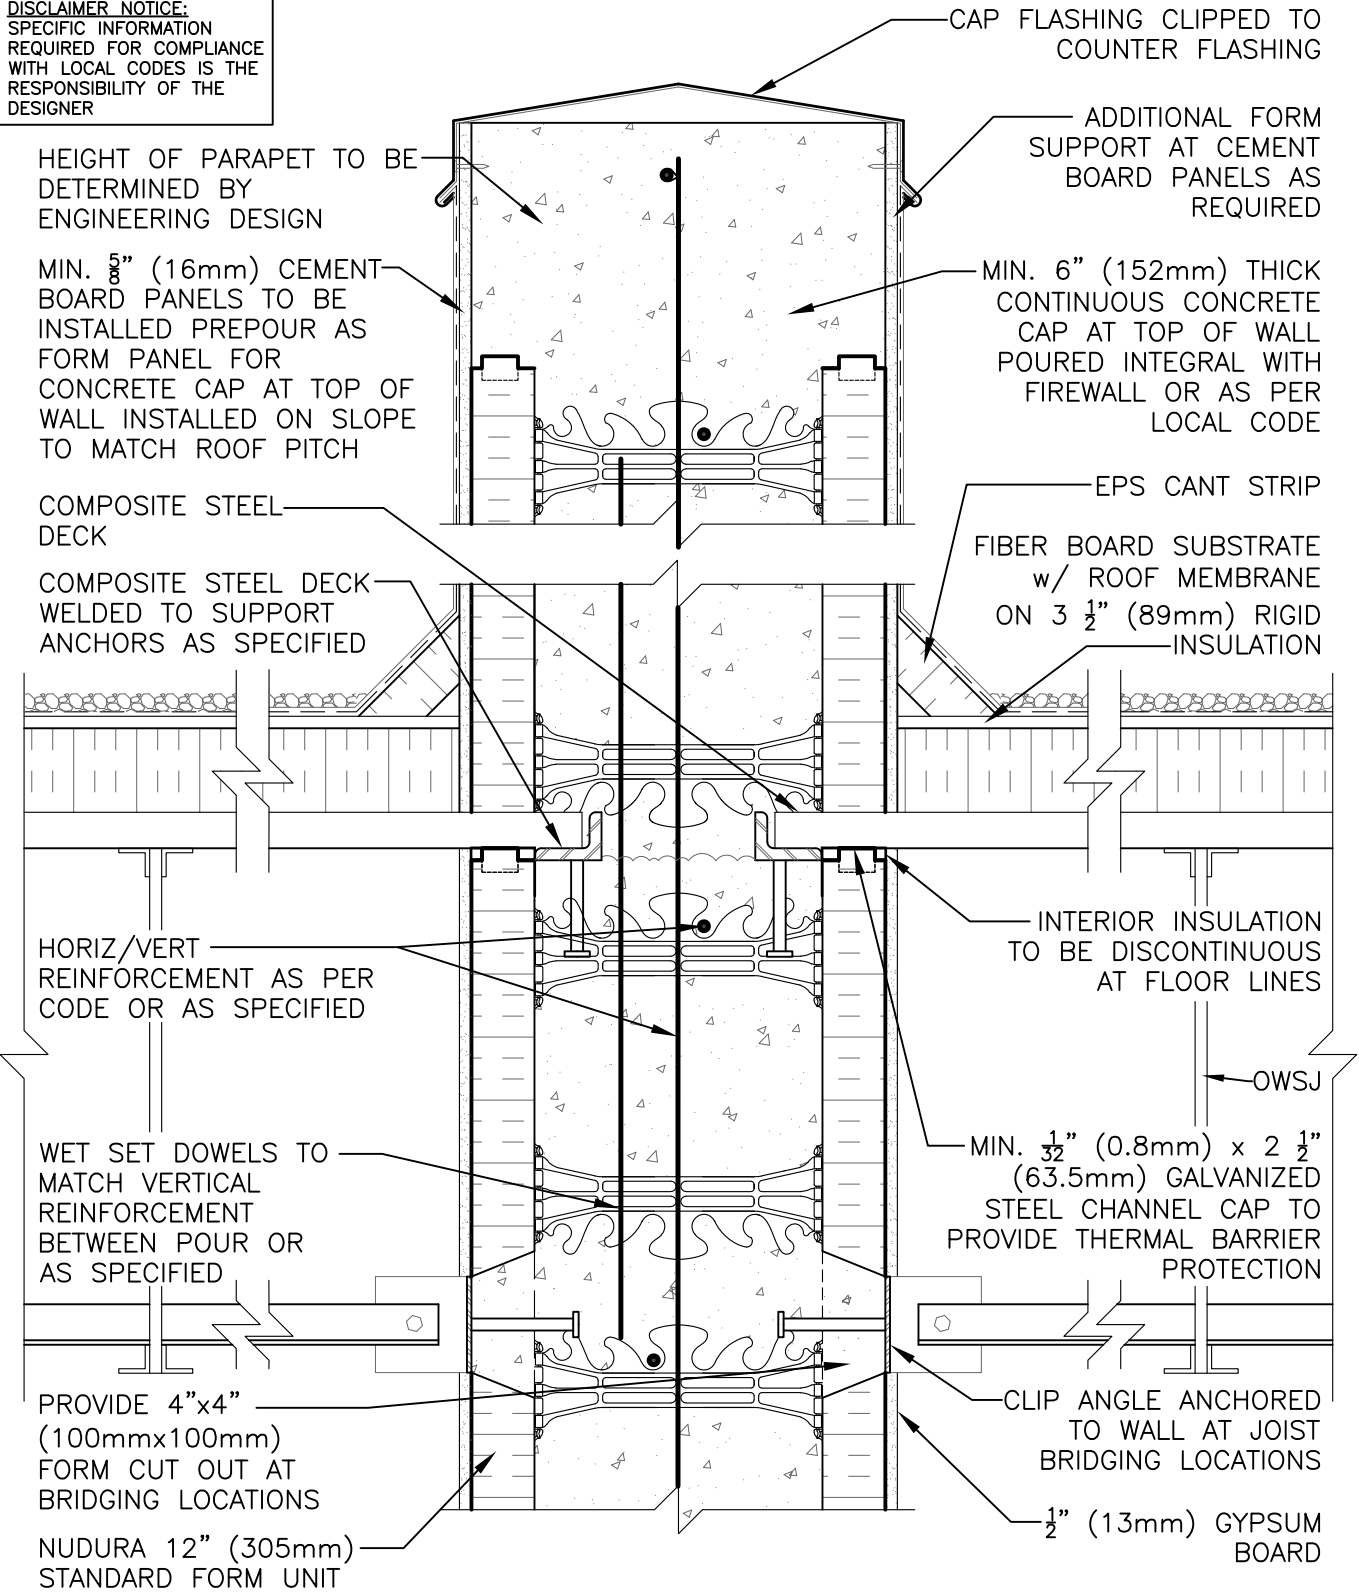

**NUDURA**

INTEGRATED BUILDING TECHNOLOGY

*Building Value.*

NUDURA 12" (305mm) FORM UNIT  
 STEEL JOIST ROOF DETAIL  
 NON-BEARING DEMISING WALL

REV. NO. 000	DWG NO. G12C04
DATE: APRIL 2010	
DRAWN BY: K. STILL	SCALE: 1 : 8